


**2 RM #1010, OPTION B**  
 Scale: 1/8" = 1' - 0"

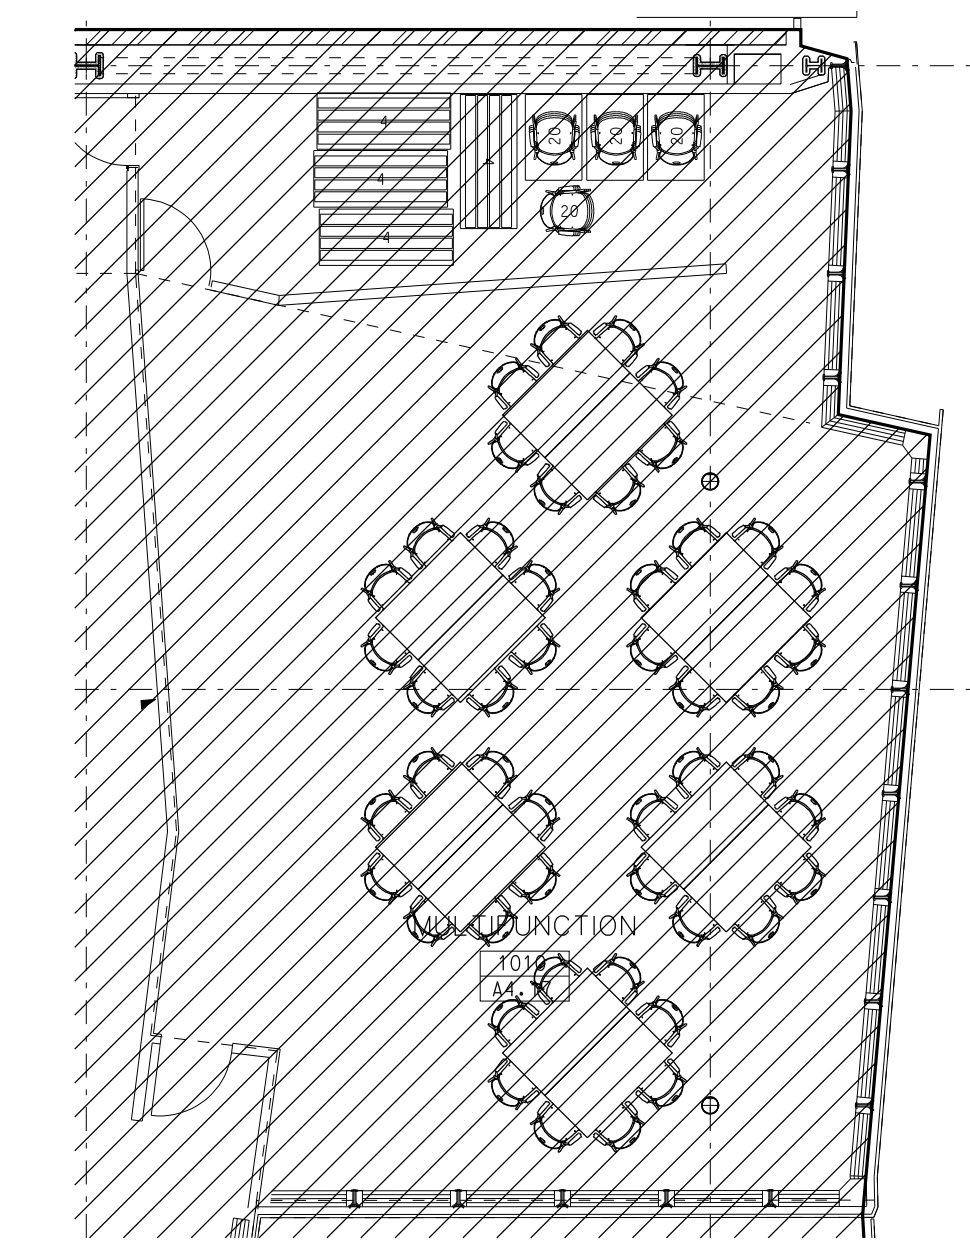


**3 RM #1010, OPTION C**  
 Scale: 1/8" = 1' - 0"

**1 TENTH FLOOR FURNITURE PLAN**  
 Scale: 1/8" = 1' - 0"

| FURNITURE LEGEND |                |       |                                 |      |  |              |
|------------------|----------------|-------|---------------------------------|------|--|--------------|
| FURNITURE NO.    | ROOM NAME      | TYPE  | SIZE<br>HEIGHT x LENGTH x WIDTH | QTY. | REMARKS  | VENDOR       |
| 1001.C1          | ART GALLERY    | BENCH | 19" x 60" x 20"                 | 8    | STACKING CHAIRS  | NEW PURCHASE |
| 1010.C1          | MULTI-FUNCTION | CHAIR |                                 | 72   | STACKING CHAIRS, 28 CHAIRS DRAWN, 74 CHAIRS DRAWN IN LECTURE CONFIGURATION, 40/4 CHAIR, POSSIBLY THE HANDKERCHIEF CHAIR OR THE CIRENE CHAIR. | NEW PURCHASE |
| 1010.T1          | MULTI-FUNCTION | TABLE | 30" x 72" x 30"                 | 14   | FOLDING TABLES, TABLES DRAWN @ 60"   | NEW PURCHASE |

| NO. | DATE        | DESCRIPTION        |
|-----|-------------|--------------------|
|     | 12 OCT 2006 | IN PROGRESS PRINTS |

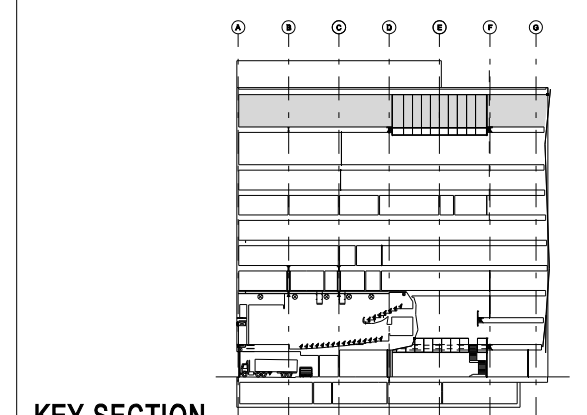

KEY SECTION  
 SHEET TITLE  
**TENTH FLOOR FURNITURE PLAN**

PROJECT NO.  
0303  
 DRAWN BY:  
TJ, YC, GS, AC, JD, CH,  
TT, SL, JG, CM, PT  
 CHECKED BY:

SHEET NO.

**F1.10**

SCALE:  
1/8" = 1' - 0"  
 DATE:

BUILDING ELEVATION +0'-0" - CITY OF CHICAGO DATUM ELEVATION  
 (CCD) +14.93'