


TABLES	SEATS
10 TOPS 23 X 10	= 230
TOTAL	230

SEAT COUNT	3
------------	---

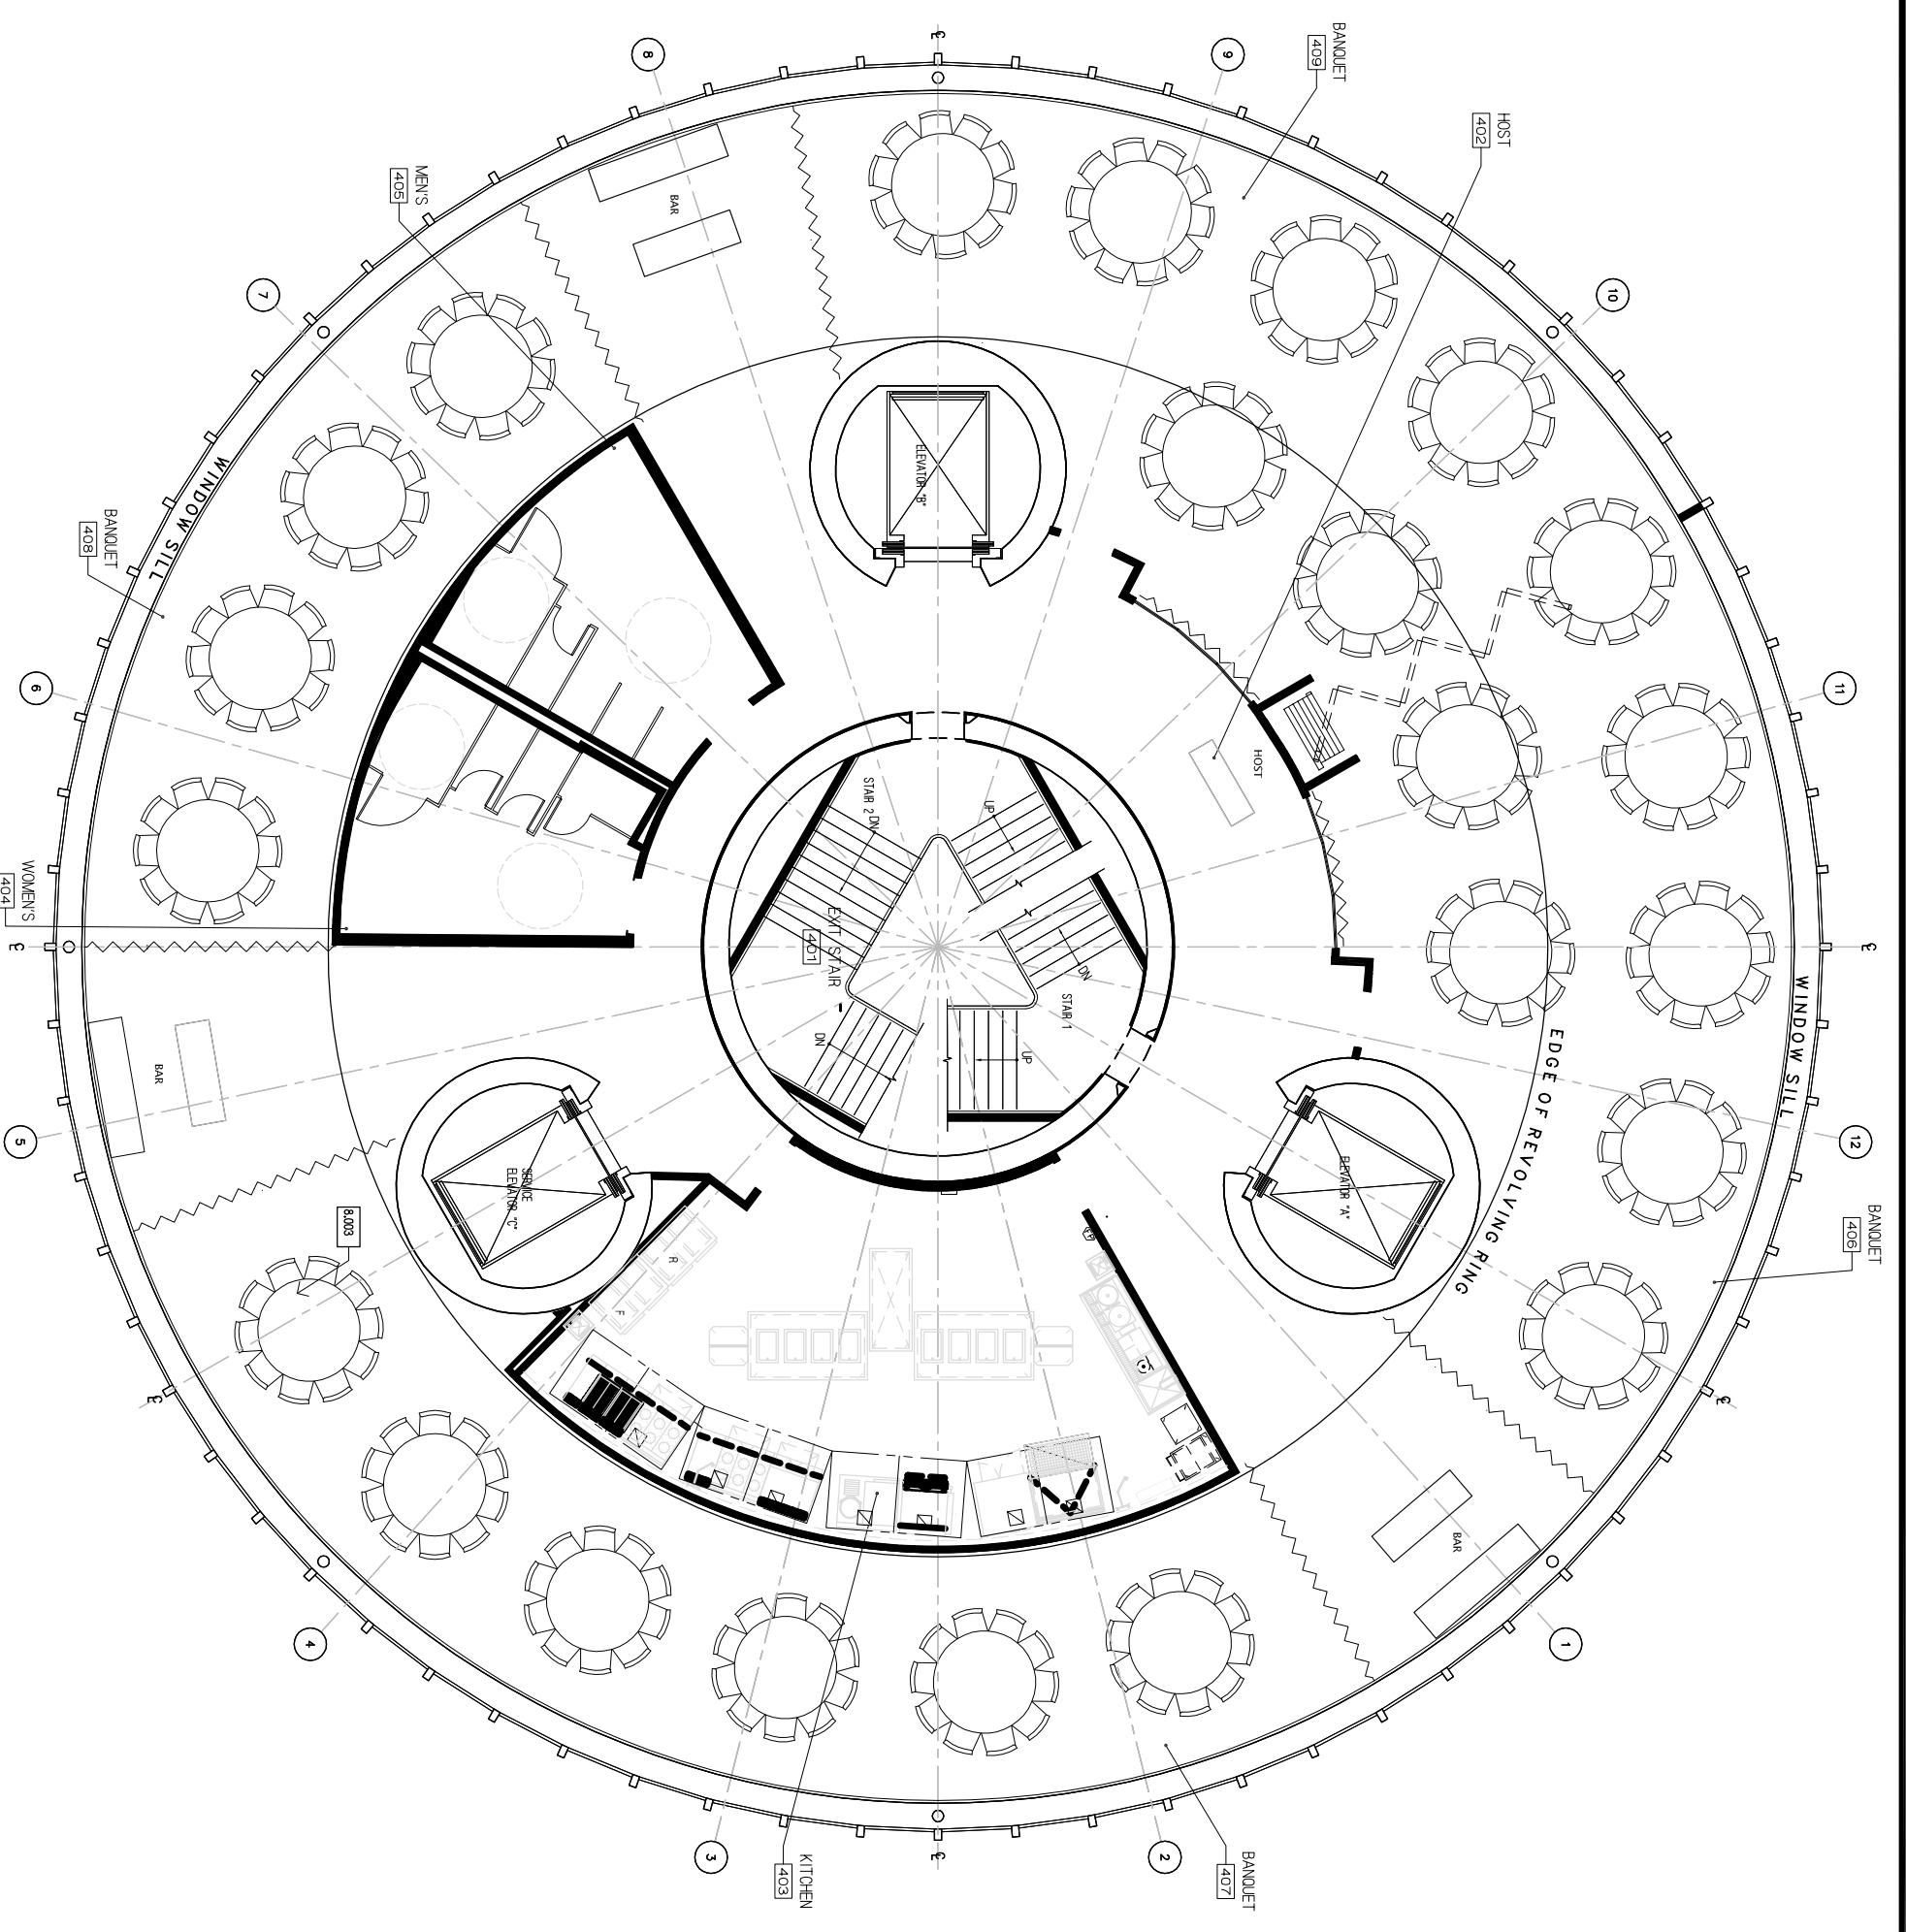

REVISIONS:

NO.	DATE	ISSUE
1.	11-14-08	10-11-08 RRM PROGRESS SET
2.	01-14-09	01-14-09 PERMIT SET
3.	04-17-09	04-17-09 CONSTRUCTION SET
4.	06-04-09	06-04-09 PERMITS SET

MICHAEL J. MCCOIL

SEATING/
MILLWORK PLAN
LEVEL 17

PROJECT NO. 20288
 DRAWN: LHM
 CHECKED: MJK
 DATE: 03/08
 SCALE: 1/2"=1'-0"

A8.4.1