



CONSULTANTS:

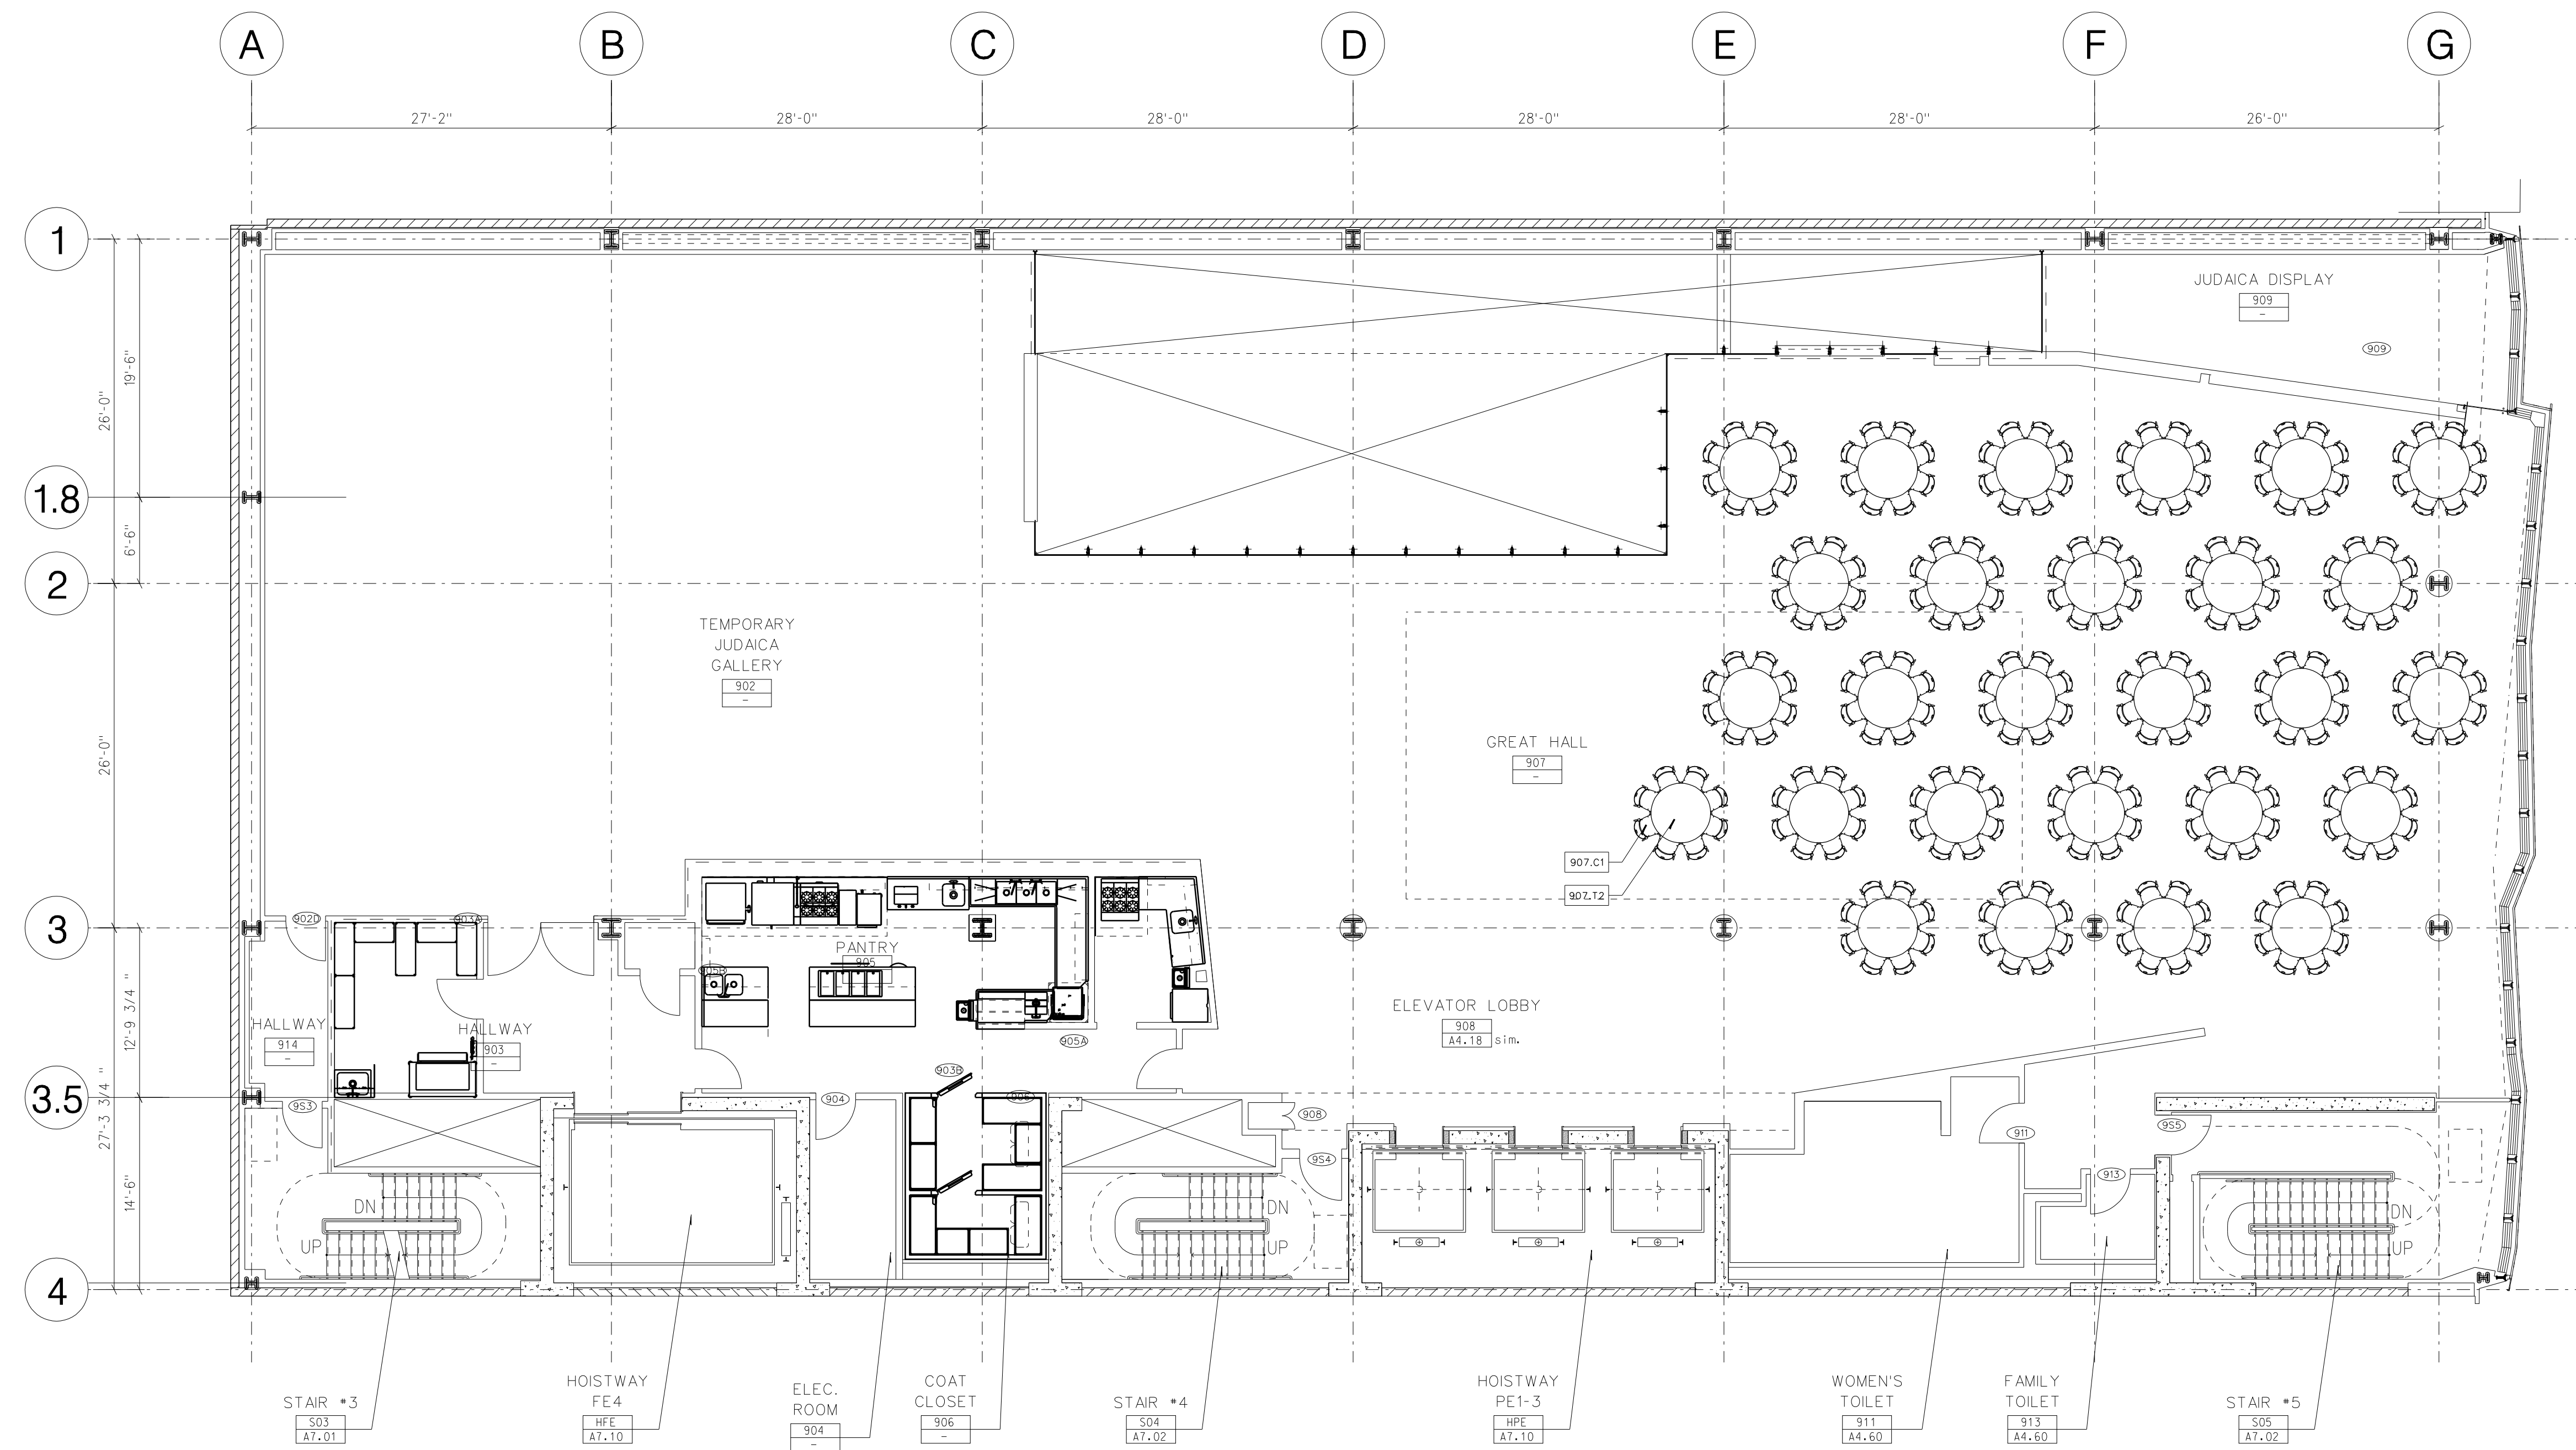

1 NINTH FLOOR FURNITURE PLAN
 Scale: 1/8" = 1' - 0"


FURNITURE LEGEND							
FURNITURE NO.	ROOM NAME	TYPE	SIZE		QTY.	REMARKS	VENDOR
			HEIGHT	LENGTH WIDTH			
907.C1	GREAT HALL	CHAIR			400	STACKING CHAIRS, 216 CHAIRS DRAWN WITH TABLES, 240 DRAWN WITHOUT TABLES.	NEW DONATED
907.C2	GREAT HALL	CHAIR				NOT CURRENTLY IN SPERTUS LIST.	NEW PURCHASE
907.T1	GREAT HALL	TABLE	30"	72" 30"	10	FOLDING TABLES, NOT DRAWN	NEW PURCHASE
907.T2	GREAT HALL	TABLE	30"	72" 72"	34	ROUND TABLES, 27 TABLES AT 54" DIA. CURRENTLY OWNED BY SPERTUS, 37 MAX PURCHASE TABLES	EXISTING/ NEW PURCHASE

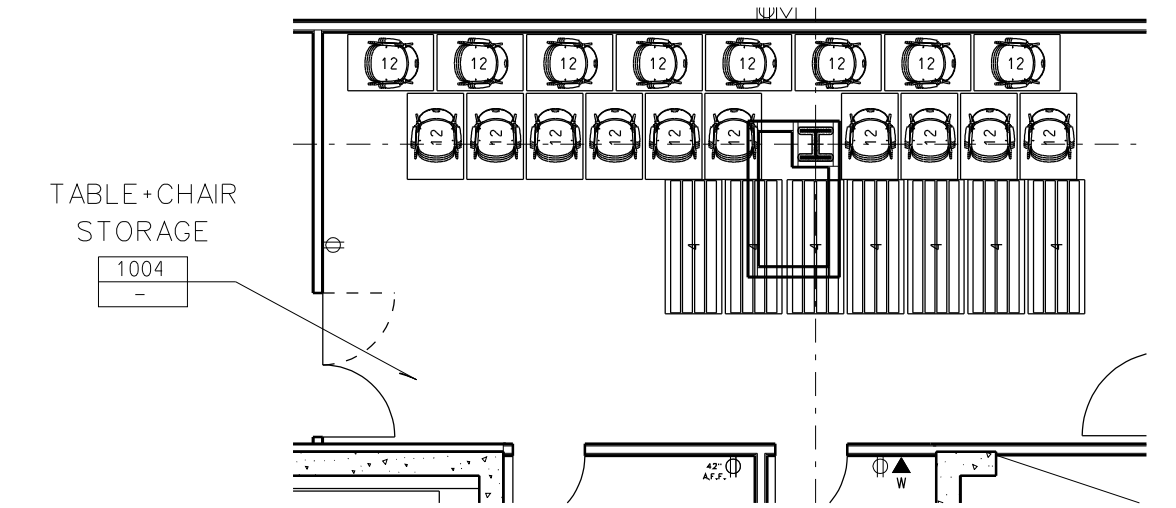

2 TENTH FLOOR STORAGE PLAN
 Scale: 1/8" = 1' - 0"

12 OCT 2006 IN PROGRESS PRINTS

NO.	DATE	DESCRIPTION
REVISIONS		

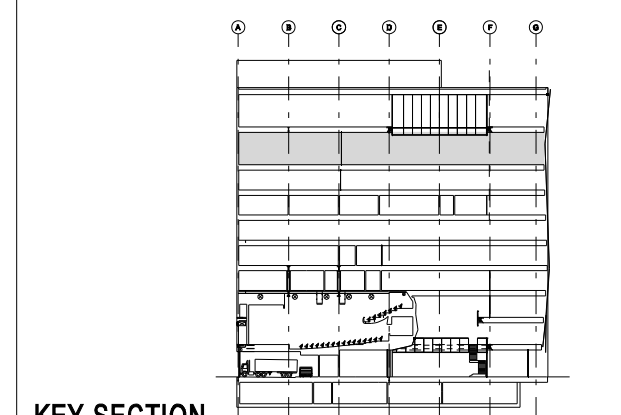

KEY SECTION
 SHEET TITLE
NINTH FLOOR FURNITURE PLAN

PROJECT NO. 0303	SHEET NO. F1.09
DRAWN BY: TJ, YC, GS, AC, JD, CH, TT, SL, JC, CM, PT	
CHECKED BY:	
SCALE: 1/8" = 1' - 0"	
DATE:	