


CONSULTANTS:

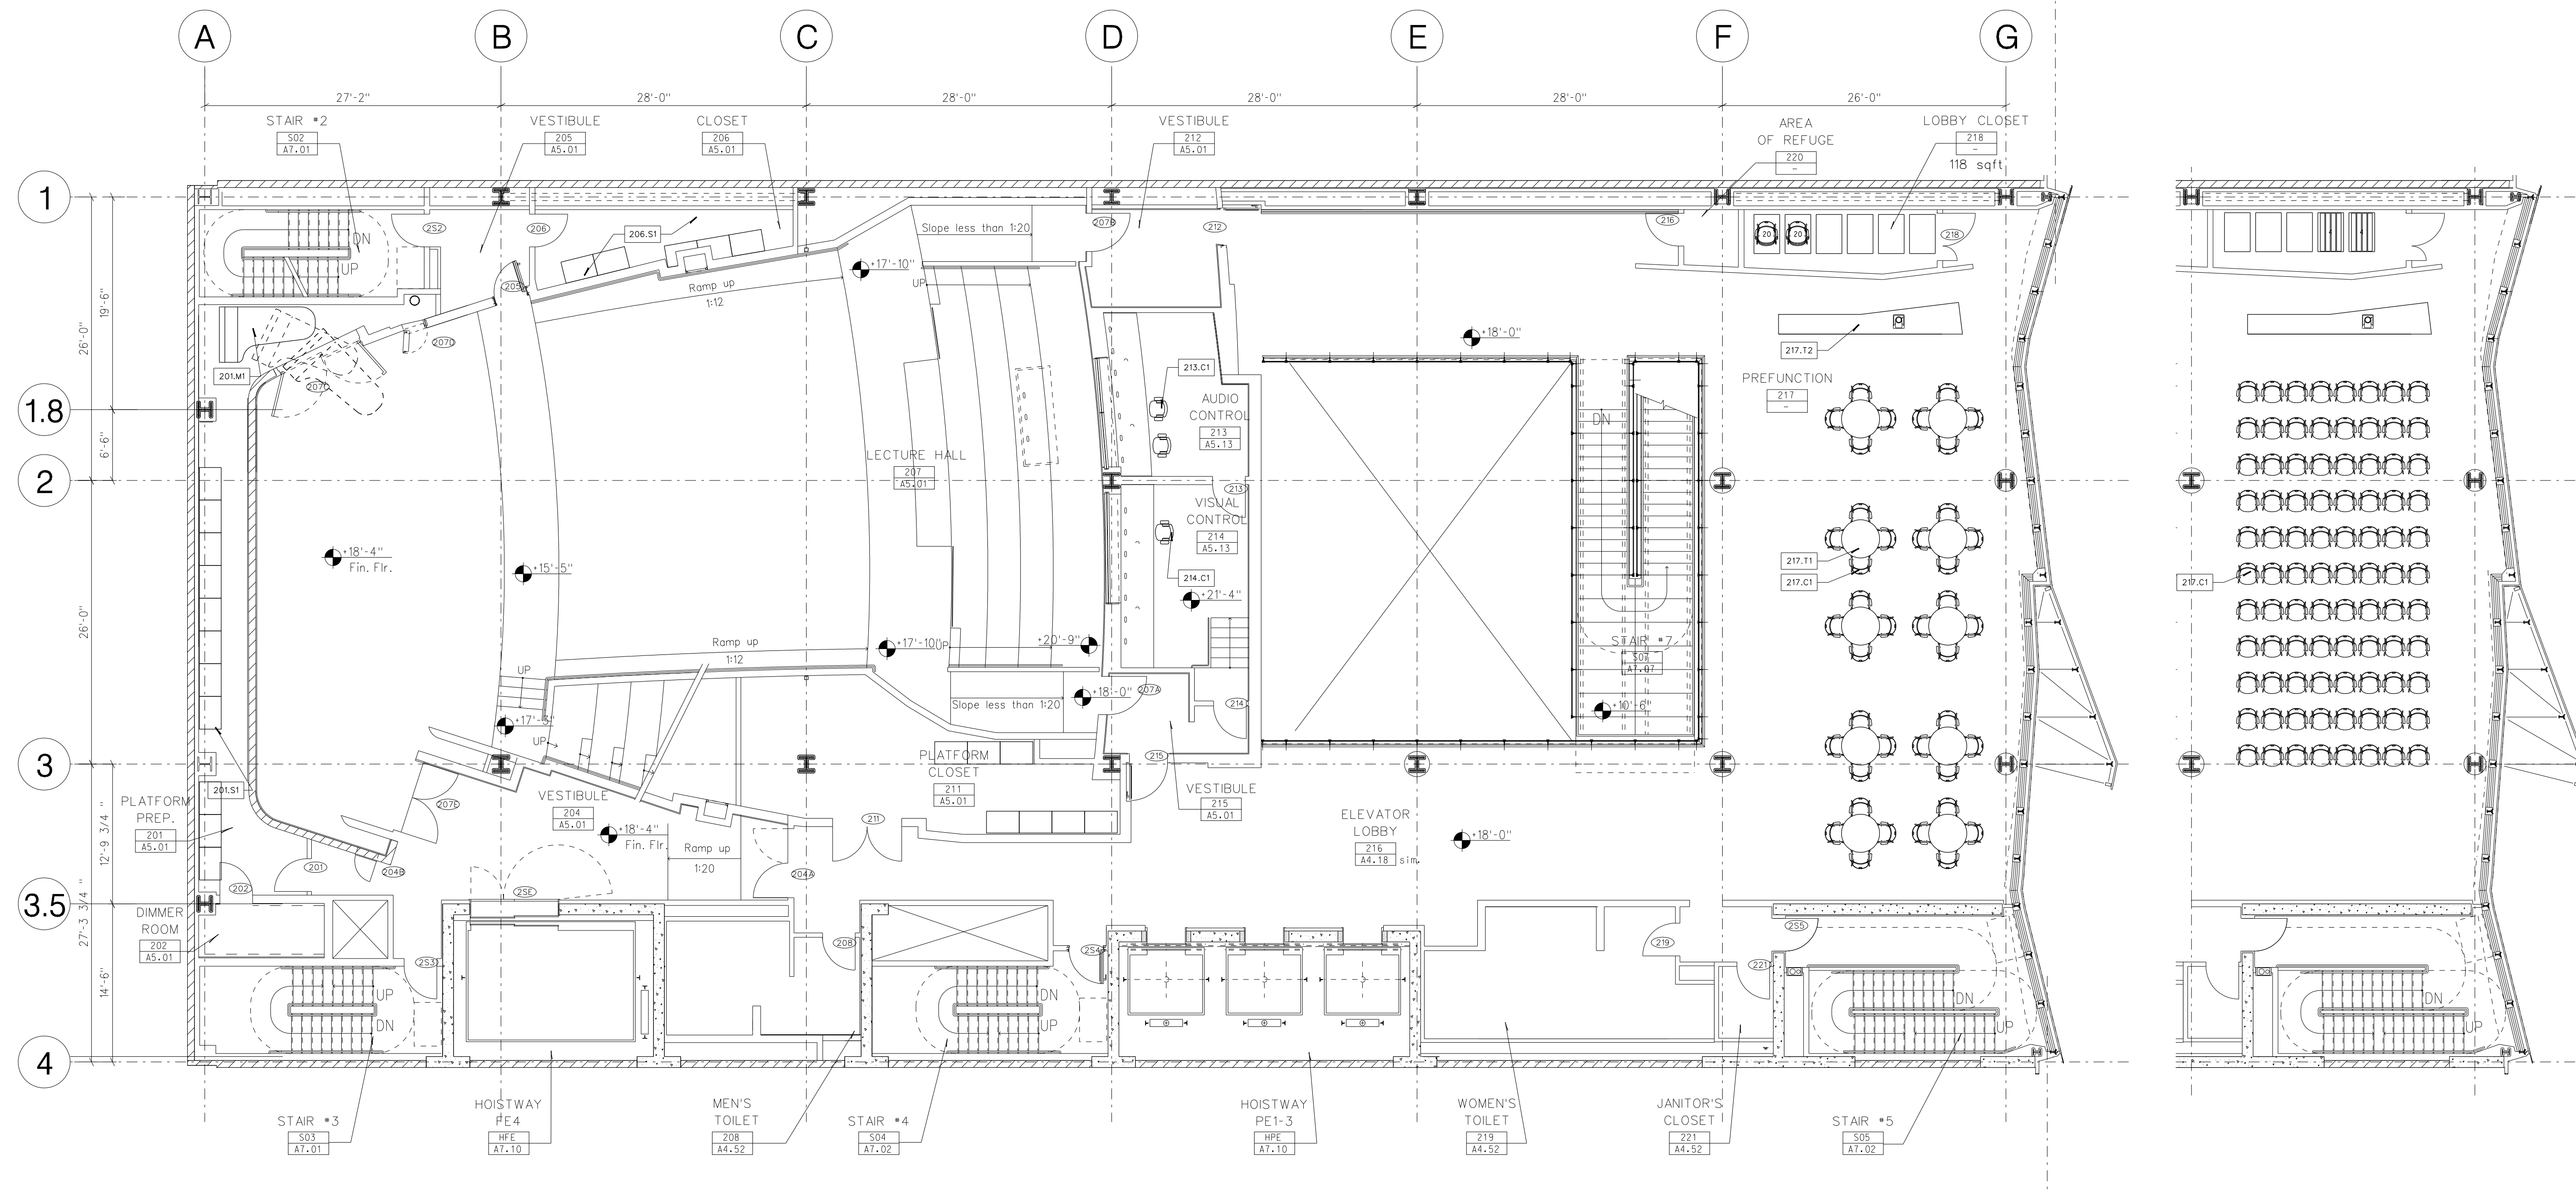


1 SECOND FLOOR FURNITURE PLAN
 Scale: 1/8" = 1' - 0"

2 RM 217, OPTION B
 Scale: 1/8" = 1' - 0"

FURNITURE LEGEND							
FURNITURE NO.	ROOM NAME	TYPE	SIZE		QTY.	REMARKS	VENDOR
			HEIGHT	LENGTH WIDTH			
201.M	PLATFORM PREP.	PIANO					EXISTING
201.S1	PLATFORM PREP.	SHELF	30"	15"			EXISTING
206.S1	PLATFORM PREP.	SHELF	26"	15"			EXISTING
213.C1	AUDIO CONTROL	CHAIR			2		NEW PURCHASE
214.C1	VISUAL CONTROL	CHAIR			1		NEW PURCHASE
217.C1	PREFUNCTION	CHAIR			64	40 CHAIRS DRAWN IN OPTION A, 88 DRAWN IN OPTION B, 40/4 CHAIR, POSSIBLY THE HANDKERCHIEF CHAIR OR THE CIRENE CHAIR.	NEW PURCHASE
217.T1	PREFUNCTION	TABLE	30"	48" 48"	16	10 TABLES DRAWN CURRENTLY @ 3'-6"	NEW PURCHASE

NO.	DATE	DESCRIPTION
	12 OCT 2006	IN PROGRESS PRINTS

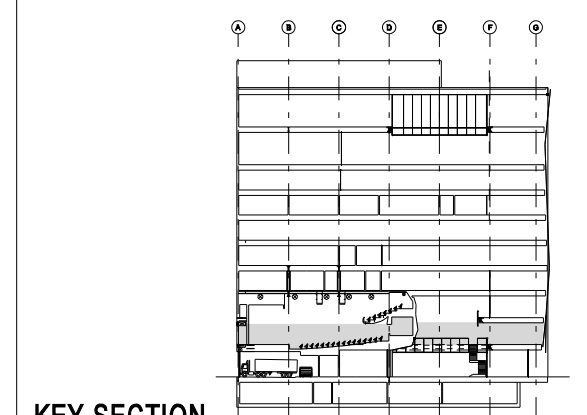

KEY SECTION
 SHEET TITLE
SECOND FLOOR FURNITURE PLAN

PROJECT NO.
0303
 DRAWN BY:
TJ, YC, GS, AC, JD, CH,
TT, SL, JG, CM, PT
 CHECKED BY:

SHEET NO.

F1.02

SCALE:
1/8" = 1' - 0"
 DATE:

BUILDING ELEVATION +0'-0" - CITY OF CHICAGO DATUM ELEVATION
 (CCD) +14.93'